



HAMBLEN COUNTY, TENN.

THIS MAP WAS NOT PREPARED OR INTENDED FOR USE AS A REAL ESTATE TITLE MAP. THE RAILWAY COMPANY DOES NOT REPRESENT OR SUGGEST THAT THE PROPERTY LINES AND RIGHT-OF-WAY LINES SHOWN ON THE MAP ARE ACCURATE, OR THAT ANY OTHER INFORMATION ON THE MAP IS CORRECT. THE COMPANY DOES NOT REPRESENT THAT IT HAS CHECKED THIS MAP FOR ACCURACY.

 

NEW LINE, TENN.

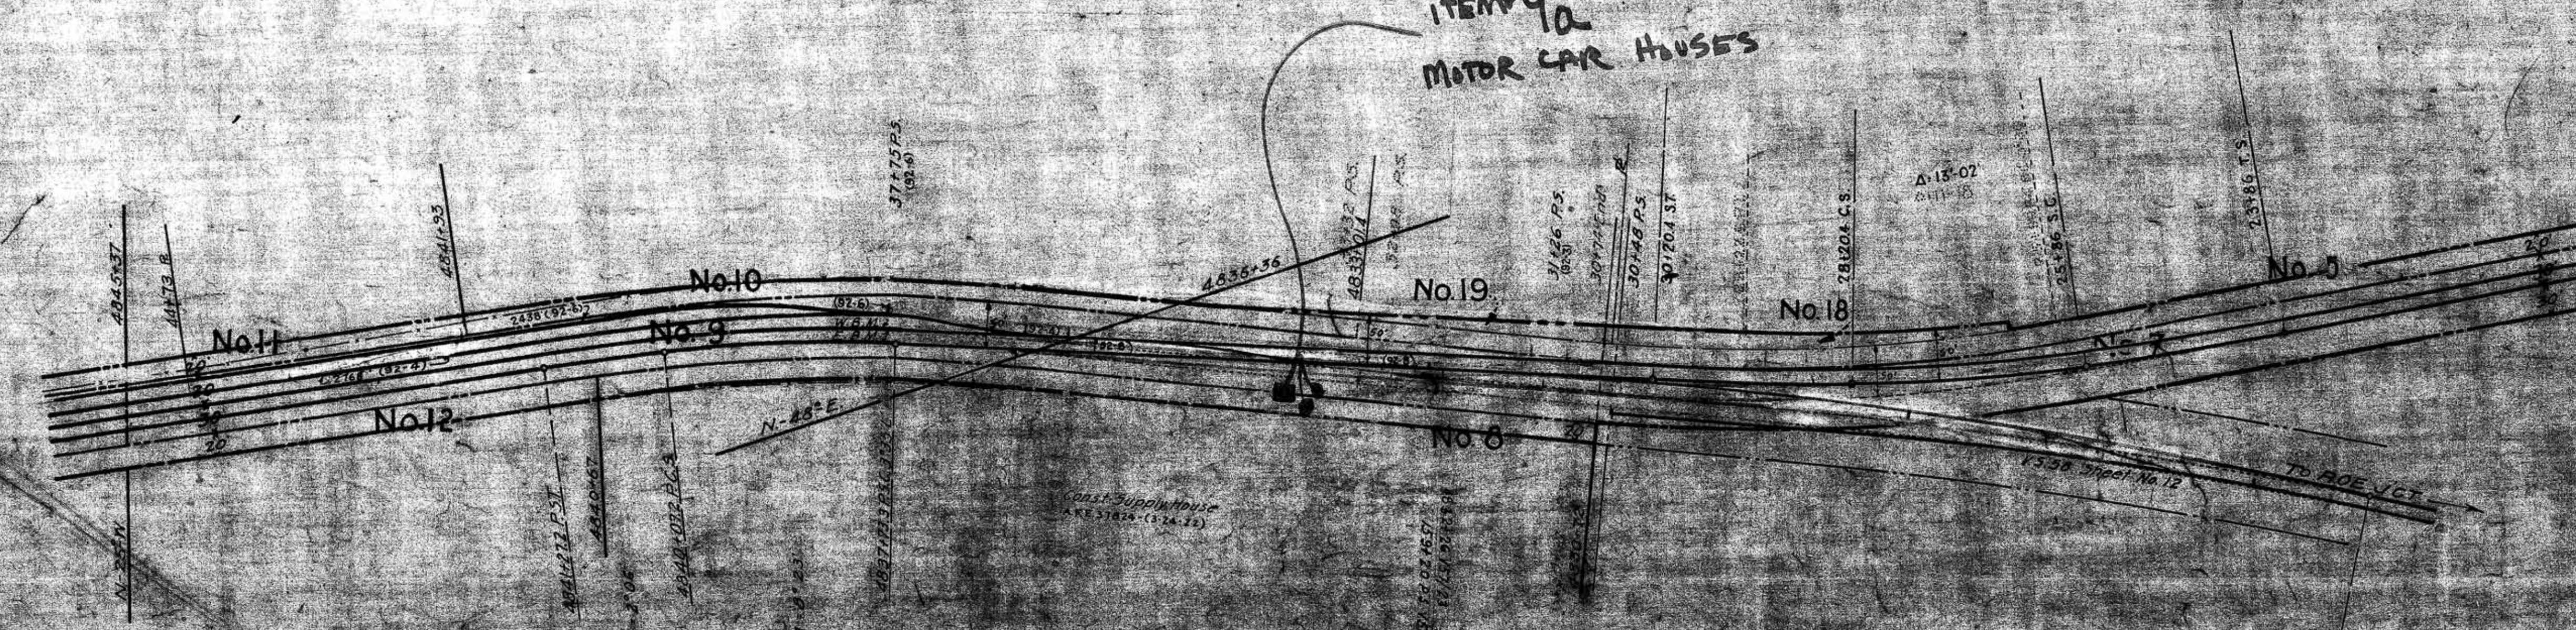

TRACK NUMBERS REFER TO ICC LIST NUMBERS
RIGHT-OF-WAY AND TRACK MAP

SOUTHERN RAILWAY COMPANY
 Operated by the
SOUTHERN RAILWAY COMPANY
 KNOXVILLE DIVISION

STATION 4646+40 TO STATION 4857+60
 SCALE 1 IN. = 400 FT. DEC 31, 1927

Office of Special Engineer
 Washington, D.C.

STATIONING REFERS TO ICC INVENTORY CHANGE LIST

032-004

V-57
 23